


REMEMBRANCE GARDENS

AT
CYPRESS CREEK CHURCH

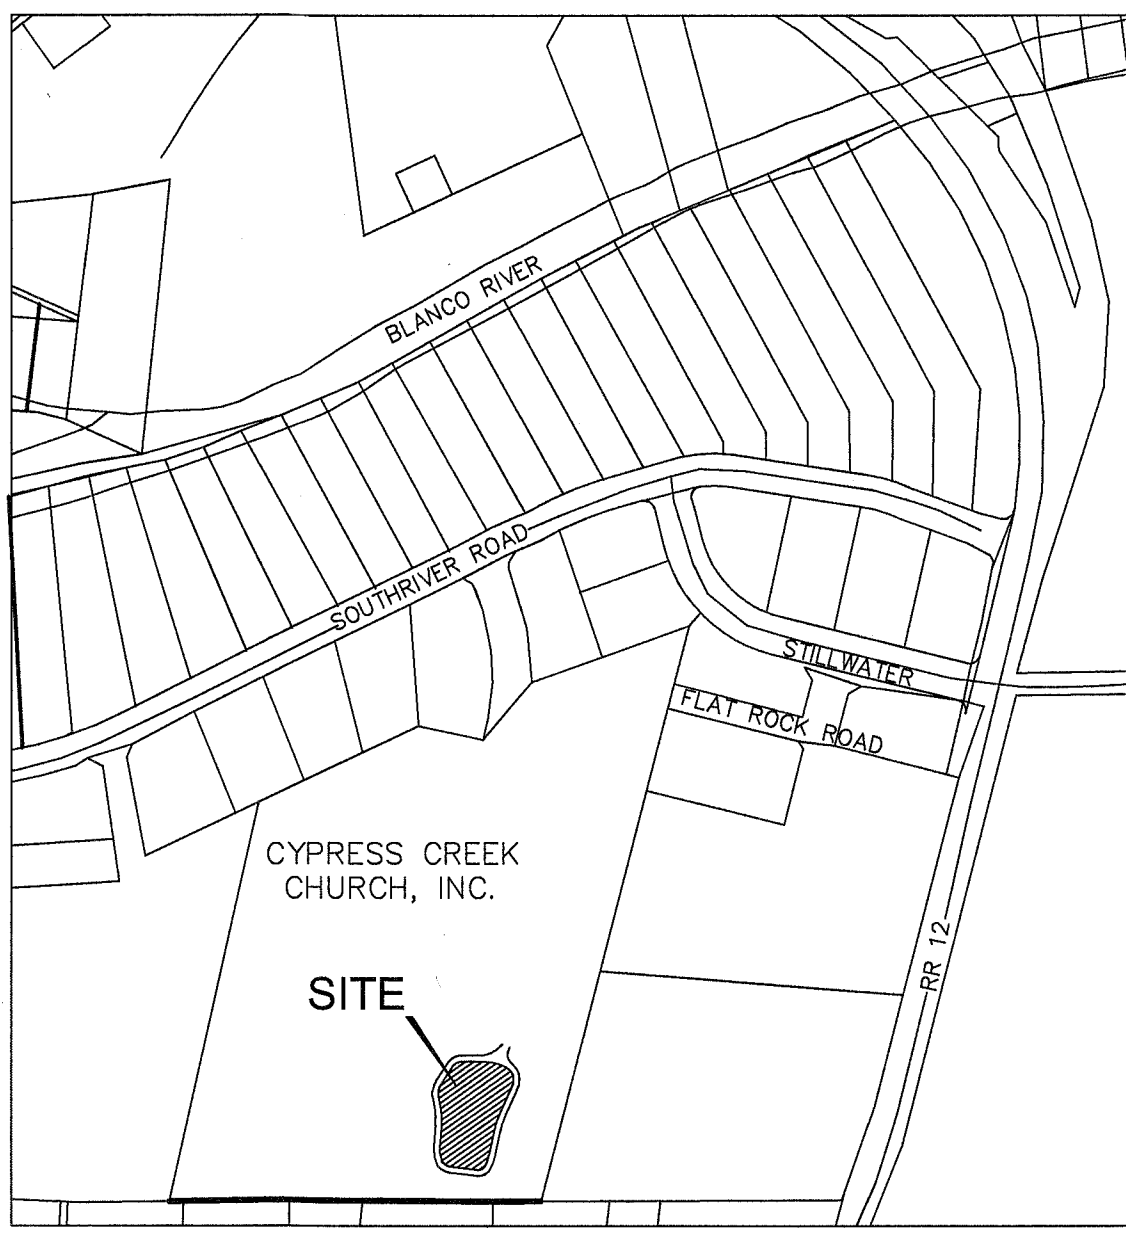


VICINITY MAP
SCALE = N.T.S.

BOUNDARY CONTROL
MONUMENT LOCATION TABLE


CORNER	NORTHING	EASTING	MONUMENT
A	13907389.543	2255993.401	FND 5/8" I.R.
B	13907391.621	2256104.370	TT/CAP SET
C	13907931.515	2256233.507	FND 1/2" I.R.
D	13908355.256	2256334.958	FND 1/2" I.R.
E	13908548.081	2256380.983	FND 1/2" I.R.
F	13907693.508	2256042.050	COTTON SPINDLE
G	13907434.125	2255979.617	COTTON SPINDLE
H	13907475.702	2255804.782	TT/CAP SET
I	13907735.661	2255966.949	COTTON SPINDLE

BLOCK MONUMENT
LOCATION TABLE
SOUTHEAST CORNER OF LOT 1

BLOCK #	NORTHING	EASTING	MONUMENT SET
1	13907696.753	2255909.180	TT/CAP SET
2	13907692.084	2255928.574	TT/CAP SET
3	13907685.555	2255955.801	TT/CAP SET
4	13907680.835	2255975.233	TT/CAP SET
5	13907676.193	2255994.623	TT/CAP SET
6	13907671.404	2256014.189	TT/CAP SET
7	13907648.188	2256008.541	TT/CAP SET
8	13907652.857	2255989.087	TT/CAP SET
9	13907657.515	2255989.640	TT/CAP SET
10	13907662.227	2255950.208	TT/CAP SET
11	13907668.748	2255922.964	TT/CAP SET
12	13907673.459	2255903.515	TT/CAP SET
13	13907678.350	2255884.104	TT/CAP SET
14	13907684.849	2255879.533	TT/CAP SET
15	13907690.116	2255897.910	TT/CAP SET
16	13907645.432	2255917.342	TT/CAP SET
17	13907638.847	2255844.576	TT/CAP SET
18	13907634.189	2255964.055	TT/CAP SET
19	13907629.528	2255983.499	TT/CAP SET
20	13907624.812	2256002.918	TT/CAP SET
21	13907614.296	2256031.265	TT/CAP SET
22	13907605.872	2256049.390	TT/CAP SET
23	13907584.144	2256039.369	TT/CAP SET
24	13907592.502	2256021.179	TT/CAP SET
25	13907603.376	2255989.636	TT/CAP SET
26	13907606.209	2255977.855	TT/CAP SET
27	13907610.812	2255958.364	TT/CAP SET
28	13907615.512	2255938.929	TT/CAP SET
29	13907622.063	2255911.731	TT/CAP SET
30	13907628.793	2255892.278	TT/CAP SET
31	13907631.447	2255872.864	TT/CAP SET
32	13907636.183	2255853.424	TT/CAP SET
33	13907600.360	2255865.344	TT/CAP SET
34	13907595.640	2255884.791	TT/CAP SET
35	13907591.004	2255904.296	TT/CAP SET
36	13907592.186	2255933.352	TT/CAP SET
37	13907545.357	2256025.317	TT/CAP SET
38	13907550.078	2256005.813	TT/CAP SET
39	13907557.861	2255974.385	TT/CAP SET
40	13907559.537	2255966.603	TT/CAP SET
41	13907564.167	2255947.142	TT/CAP SET
42	13907568.852	2255927.724	TT/CAP SET
43	13907567.655	2255986.636	TT/CAP SET
44	13907572.352	2255979.171	TT/CAP SET
45	13907576.989	2255959.749	TT/CAP SET
46	13907558.369	2255834.679	TT/CAP SET
47	13907548.968	2255873.580	TT/CAP SET
48	13907544.334	2255993.009	TT/CAP SET
49	13907545.515	2255922.089	TT/CAP SET
50	13907540.855	2255941.534	TT/CAP SET
51	13907536.192	2255991.012	TT/CAP SET
52	13907534.281	2255998.781	TT/CAP SET
53	13907526.598	2256000.818	TT/CAP SET
54	13907521.907	2256020.217	TT/CAP SET
55	13907498.455	2256015.131	TT/CAP SET
56	13907503.089	2255995.717	TT/CAP SET
57	13907510.964	2255933.168	TT/CAP SET
58	13907512.842	2255955.404	TT/CAP SET
59	13907517.486	2255935.894	TT/CAP SET
60	13907522.207	2255916.465	TT/CAP SET
61	13907521.013	2255887.331	TT/CAP SET
62	13907525.669	2255967.950	TT/CAP SET
63	13907535.012	2255829.373	TT/CAP SET
64	13907510.778	2255827.323	TT/CAP SET
65	13907501.346	2255886.219	TT/CAP SET
66	13907496.665	2255885.636	TT/CAP SET
67	13907492.054	2255905.077	TT/CAP SET
68	13907487.332	2255924.580	TT/CAP SET
69	13907482.674	2255944.002	TT/CAP SET
70	13907479.842	2255955.658	TT/CAP SET
71	13907471.858	2255988.798	TT/CAP SET
72	13907467.173	2256008.250	TT/CAP SET
73	13907444.198	2256001.243	TT/CAP SET
74	13907448.868	2255981.801	TT/CAP SET
75	13907467.174	2255948.472	TT/CAP SET
76	13907489.025	2255940.725	TT/CAP SET
77	13907464.910	2255915.026	TT/CAP SET
78	13907488.888	2255999.448	TT/CAP SET
79	13907473.390	2255880.046	TT/CAP SET
80	13907478.072	2255860.597	TT/CAP SET
81	13907484.641	2255833.358	TT/CAP SET
82	13907487.452	2255821.687	TT/CAP SET
83	13907464.103	2255816.086	TT/CAP SET
84	13907459.418	2255835.548	TT/CAP SET
85	13907426.107	2255940.722	TT/CAP SET
86	13907428.434	2255920.812	TT/CAP SET
87	13907430.744	2255900.948	TT/CAP SET
88	13907433.020	2255881.109	TT/CAP SET
89	13907431.420	2255849.369	TT/CAP SET
90	13907436.076	2255829.896	TT/CAP SET
91	13907440.758	2255810.431	TT/CAP SET

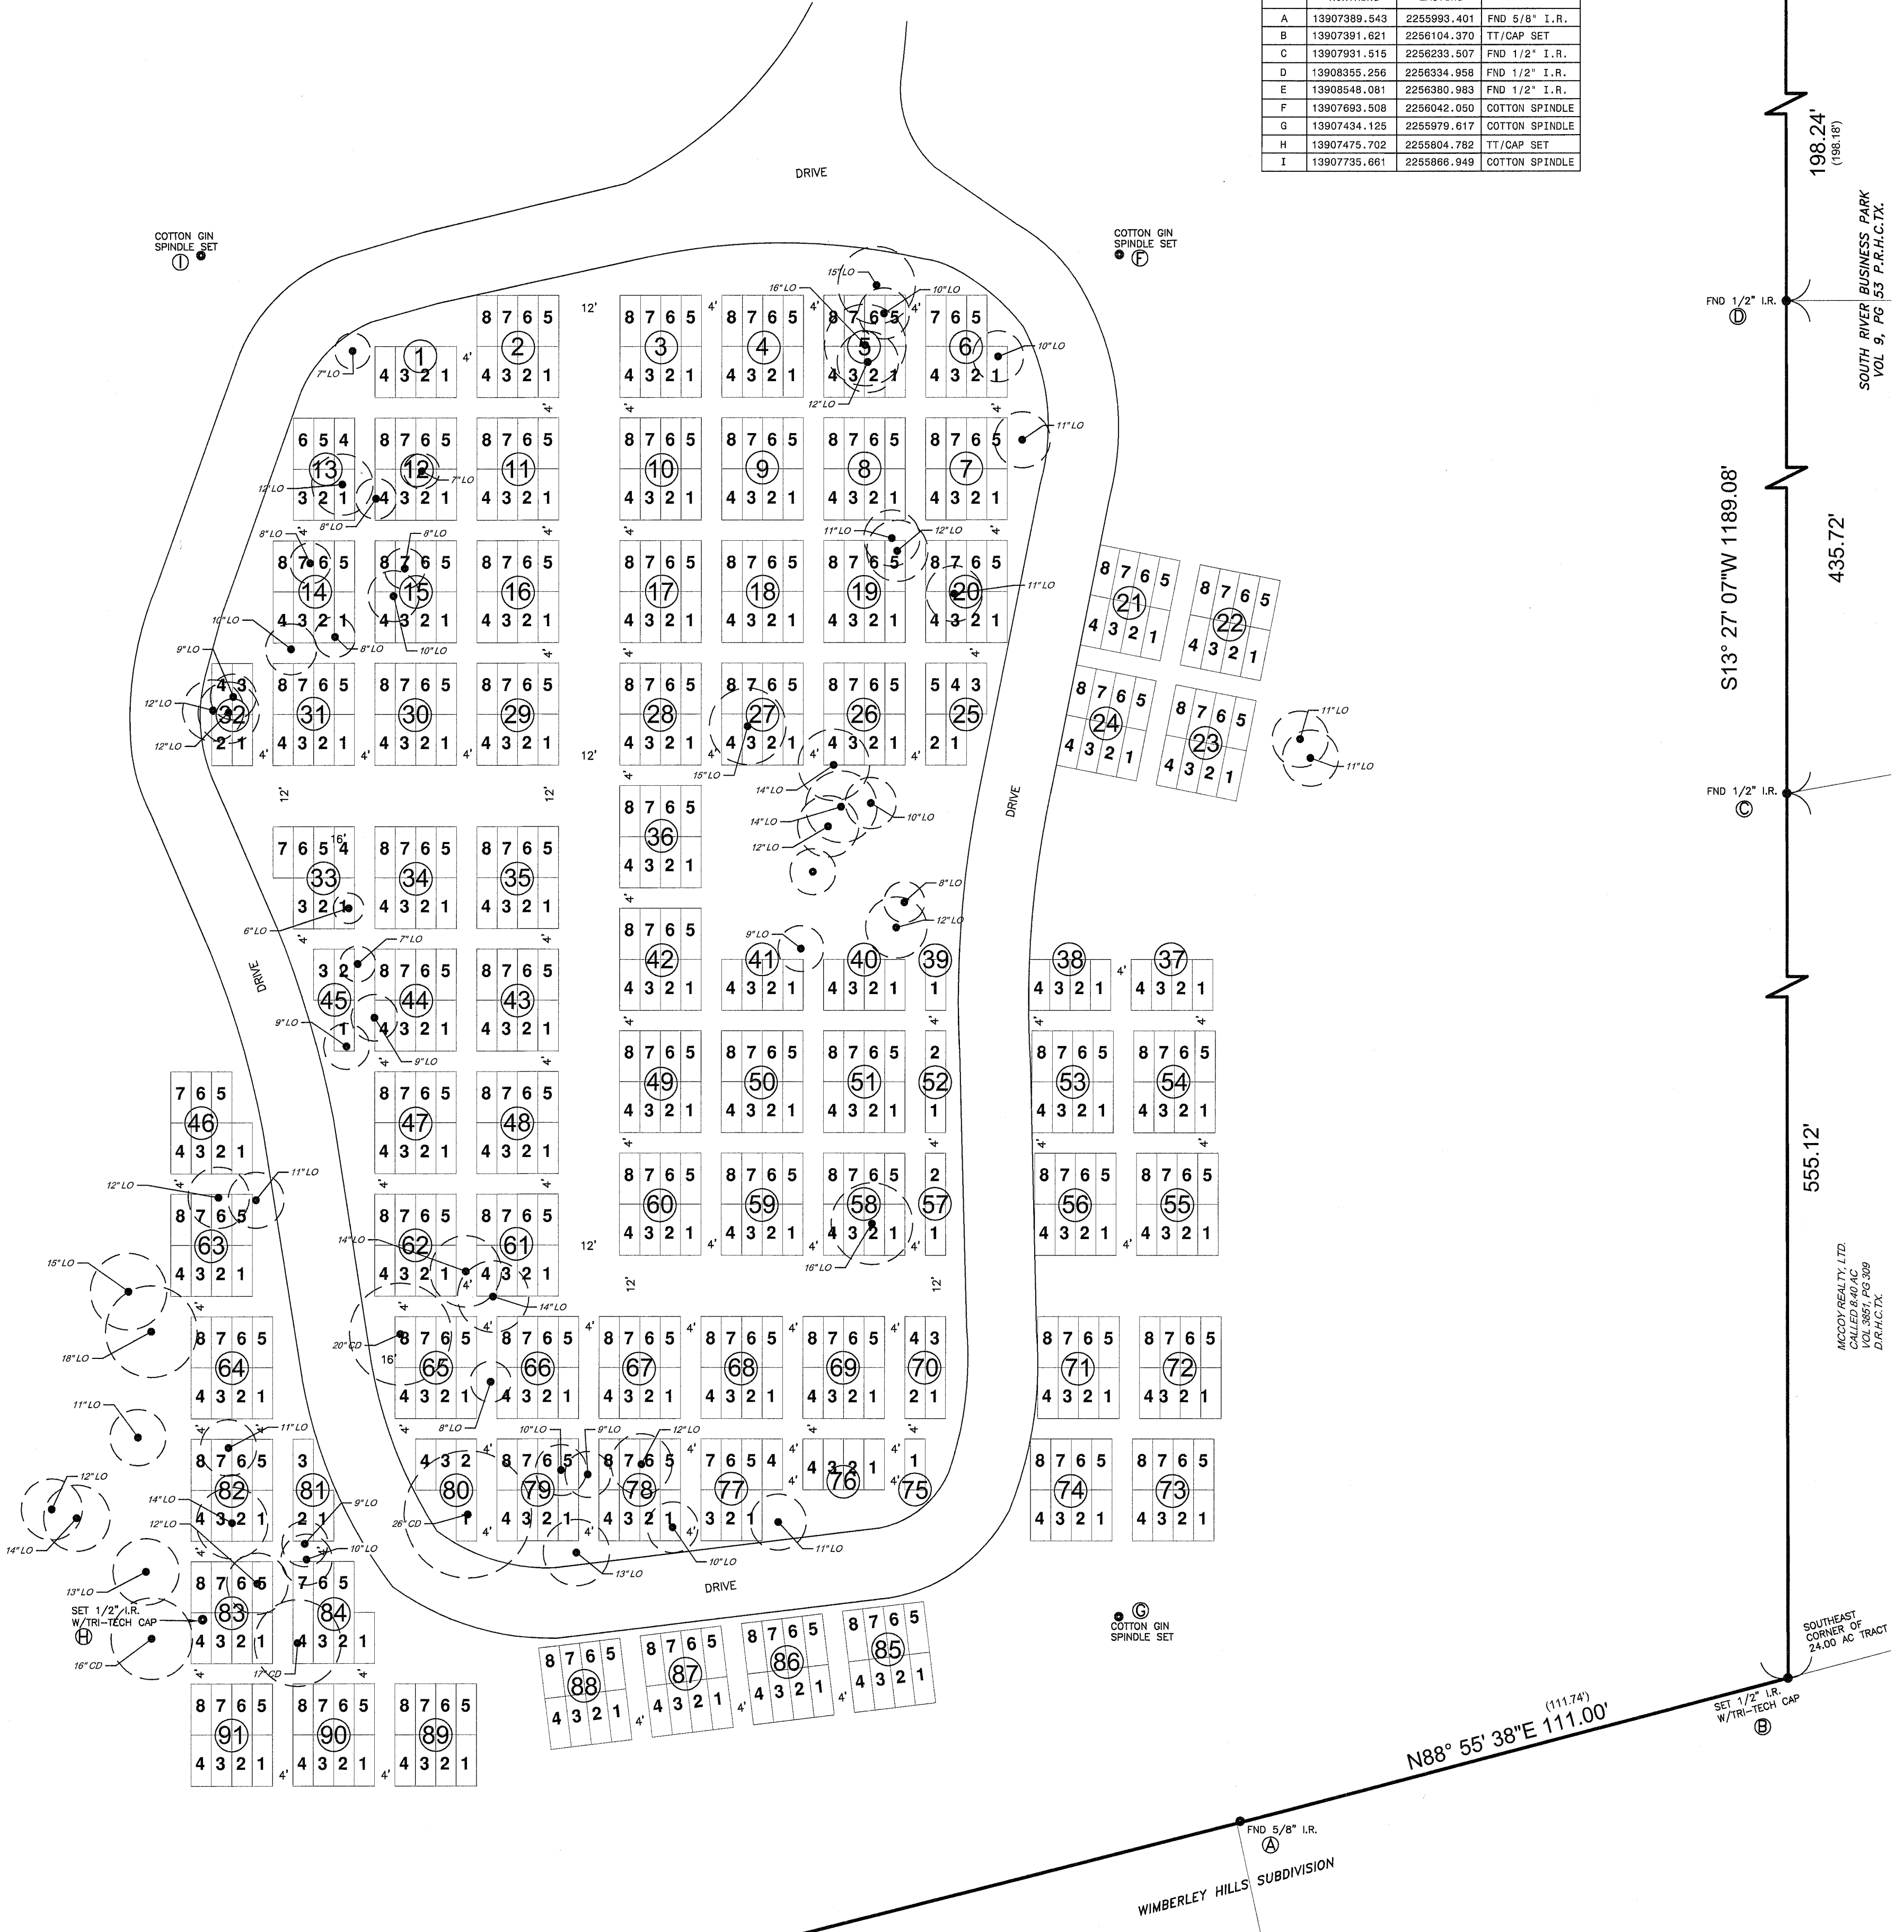


MOODY REALTY, LTD.
100 E. SAN ANTONIO ST., SUITE 100
SAN MARCO, TEXAS 78668
440-0222 FAX: (512) 440-0224
Firm Reg. Number: 10190729

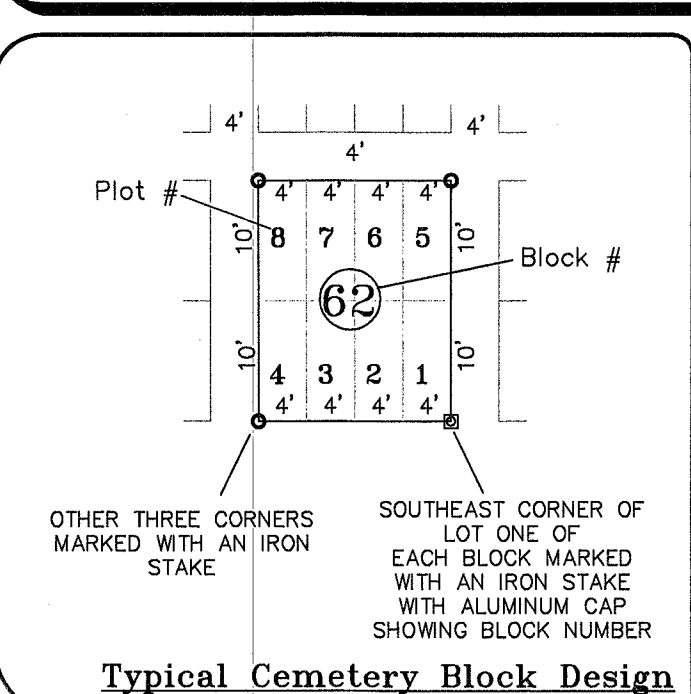

LEGEND

FND = FOUND
I.R. = IRON ROD
LO = LIVE OAK TREE
CD = CEDAR TREE
TT/CAP = TRI-TECH CAP

PLOT TYPES	PLOT #S
Inside Loop	437
Outside Loop	135
Veteran Plots	74
Total PLOTS	646

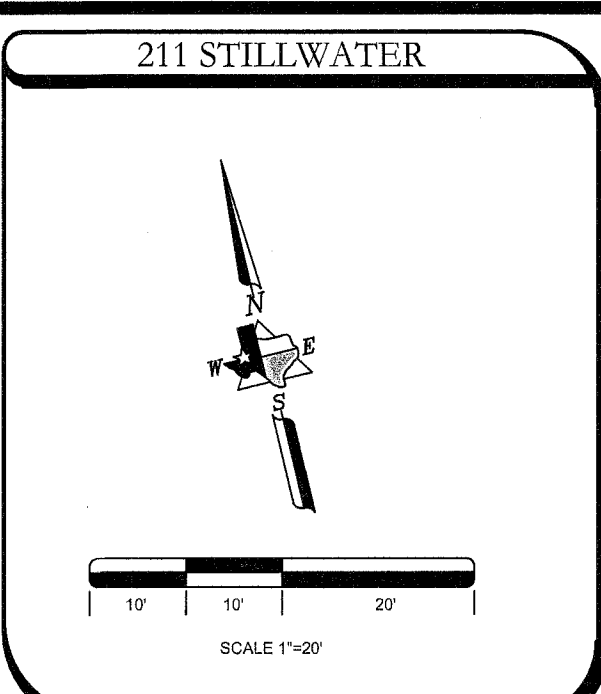

PROPERTY INFORMATION

BEING A PORTION OF A 24.00 ACRE TRACT, OUT OF THE AMASA TUNNER SURVEY, A-461, IN HAYS COUNTY, TEXAS, RECORDED IN VOLUME 1456, PAGE 532, OF HAYS COUNTY, TEXAS

SURVEYED FOR: CYPRESS CREEK CHURCH, INC.

DRAWING INFORMATION

TRI-TECH JOB NO. PRO-187-15
DRAWN BY: EJA
BEARING BASE: TEXAS STATE PLANE
SOUTH CENTRAL NAVD 83
FIELD DATE: 03-03-17

NOTES:

RESTRICTIVE COVENANTS AND EASEMENT RIGHTS RECORDED IN VOL. 1481, PG. 532, D.R.H.C. TX.

THE SPACES OF TREES SHOWN WERE DETERMINED TO THE BEST OF OUR KNOWLEDGE BY THE GROUND SURVEY CREW. NOT A CERTIFIED MEASUREMENT. CONSULT A CERTIFIED MEASUREMENT FOR FINAL DETERMINATION OF PRICES.

ALL BUILDING LINES, RECORDED EASEMENTS, UNRECORDED EASEMENTS, BUILDING RESTRICTIONS (DEED RESTRICTIONS, ETC.) AND ZONING ORDINANCES, IF ANY, THAT AFFECT SUBJECT PROPERTY SHOULD BE VERIFIED.

NO TITLE COMMITMENT

THIS SURVEY WAS PREPARED WITHOUT THE BENEFIT OF A TITLE REPORT AT THE REQUEST OF CYPRESS CREEK CHURCH, INC. AND MAY NOT SHOW ALL ENCUMBRANCES OR RECORDS. THE BUILDERS MUST VERIFY ALL BUILDING LINES, EASEMENTS, RESTRICTIONS AND ORDINANCES, IF ANY, THAT MAY AFFECT SUBJECT PROPERTY PRIOR TO STARTING CONSTRUCTION. THIS SURVEY DOES NOT CONSTITUTE A TITLE SEARCH BY THE SURVEYOR. SURVEYOR RECOMMENDED THAT A CURRENT TITLE REPORT SHOULD HAVE BEEN OBTAINED.

REVISIONS

NO.	DATE	REASON	BY

TRI-TECH SURVEYING COMPANY, L.P.
100 E. SAN ANTONIO ST., SUITE 100
SAN MARCO, TEXAS 78668
440-0222 FAX: (512) 440-0224
Firm Reg. Number: 10190729

CERTIFICATION

I, the undersigned registered professional land surveyor, do hereby state that the field notes hereon represent a survey made on the ground under my supervision of the tract or parcel of land according to the order of said client, indicated herein.

THIS SURVEY IS VALID FOR THIS TRANSACTION ONLY. THE SURVEY IS VOID WITHOUT THE ORIGINAL ENGINEERED SURVEYORS SEAL AND SIGNATURE.

© 2017 TRI-TECH SURVEYING COMPANY, L.P.

ELIMINA

SURVEYOR REGISTRATION